
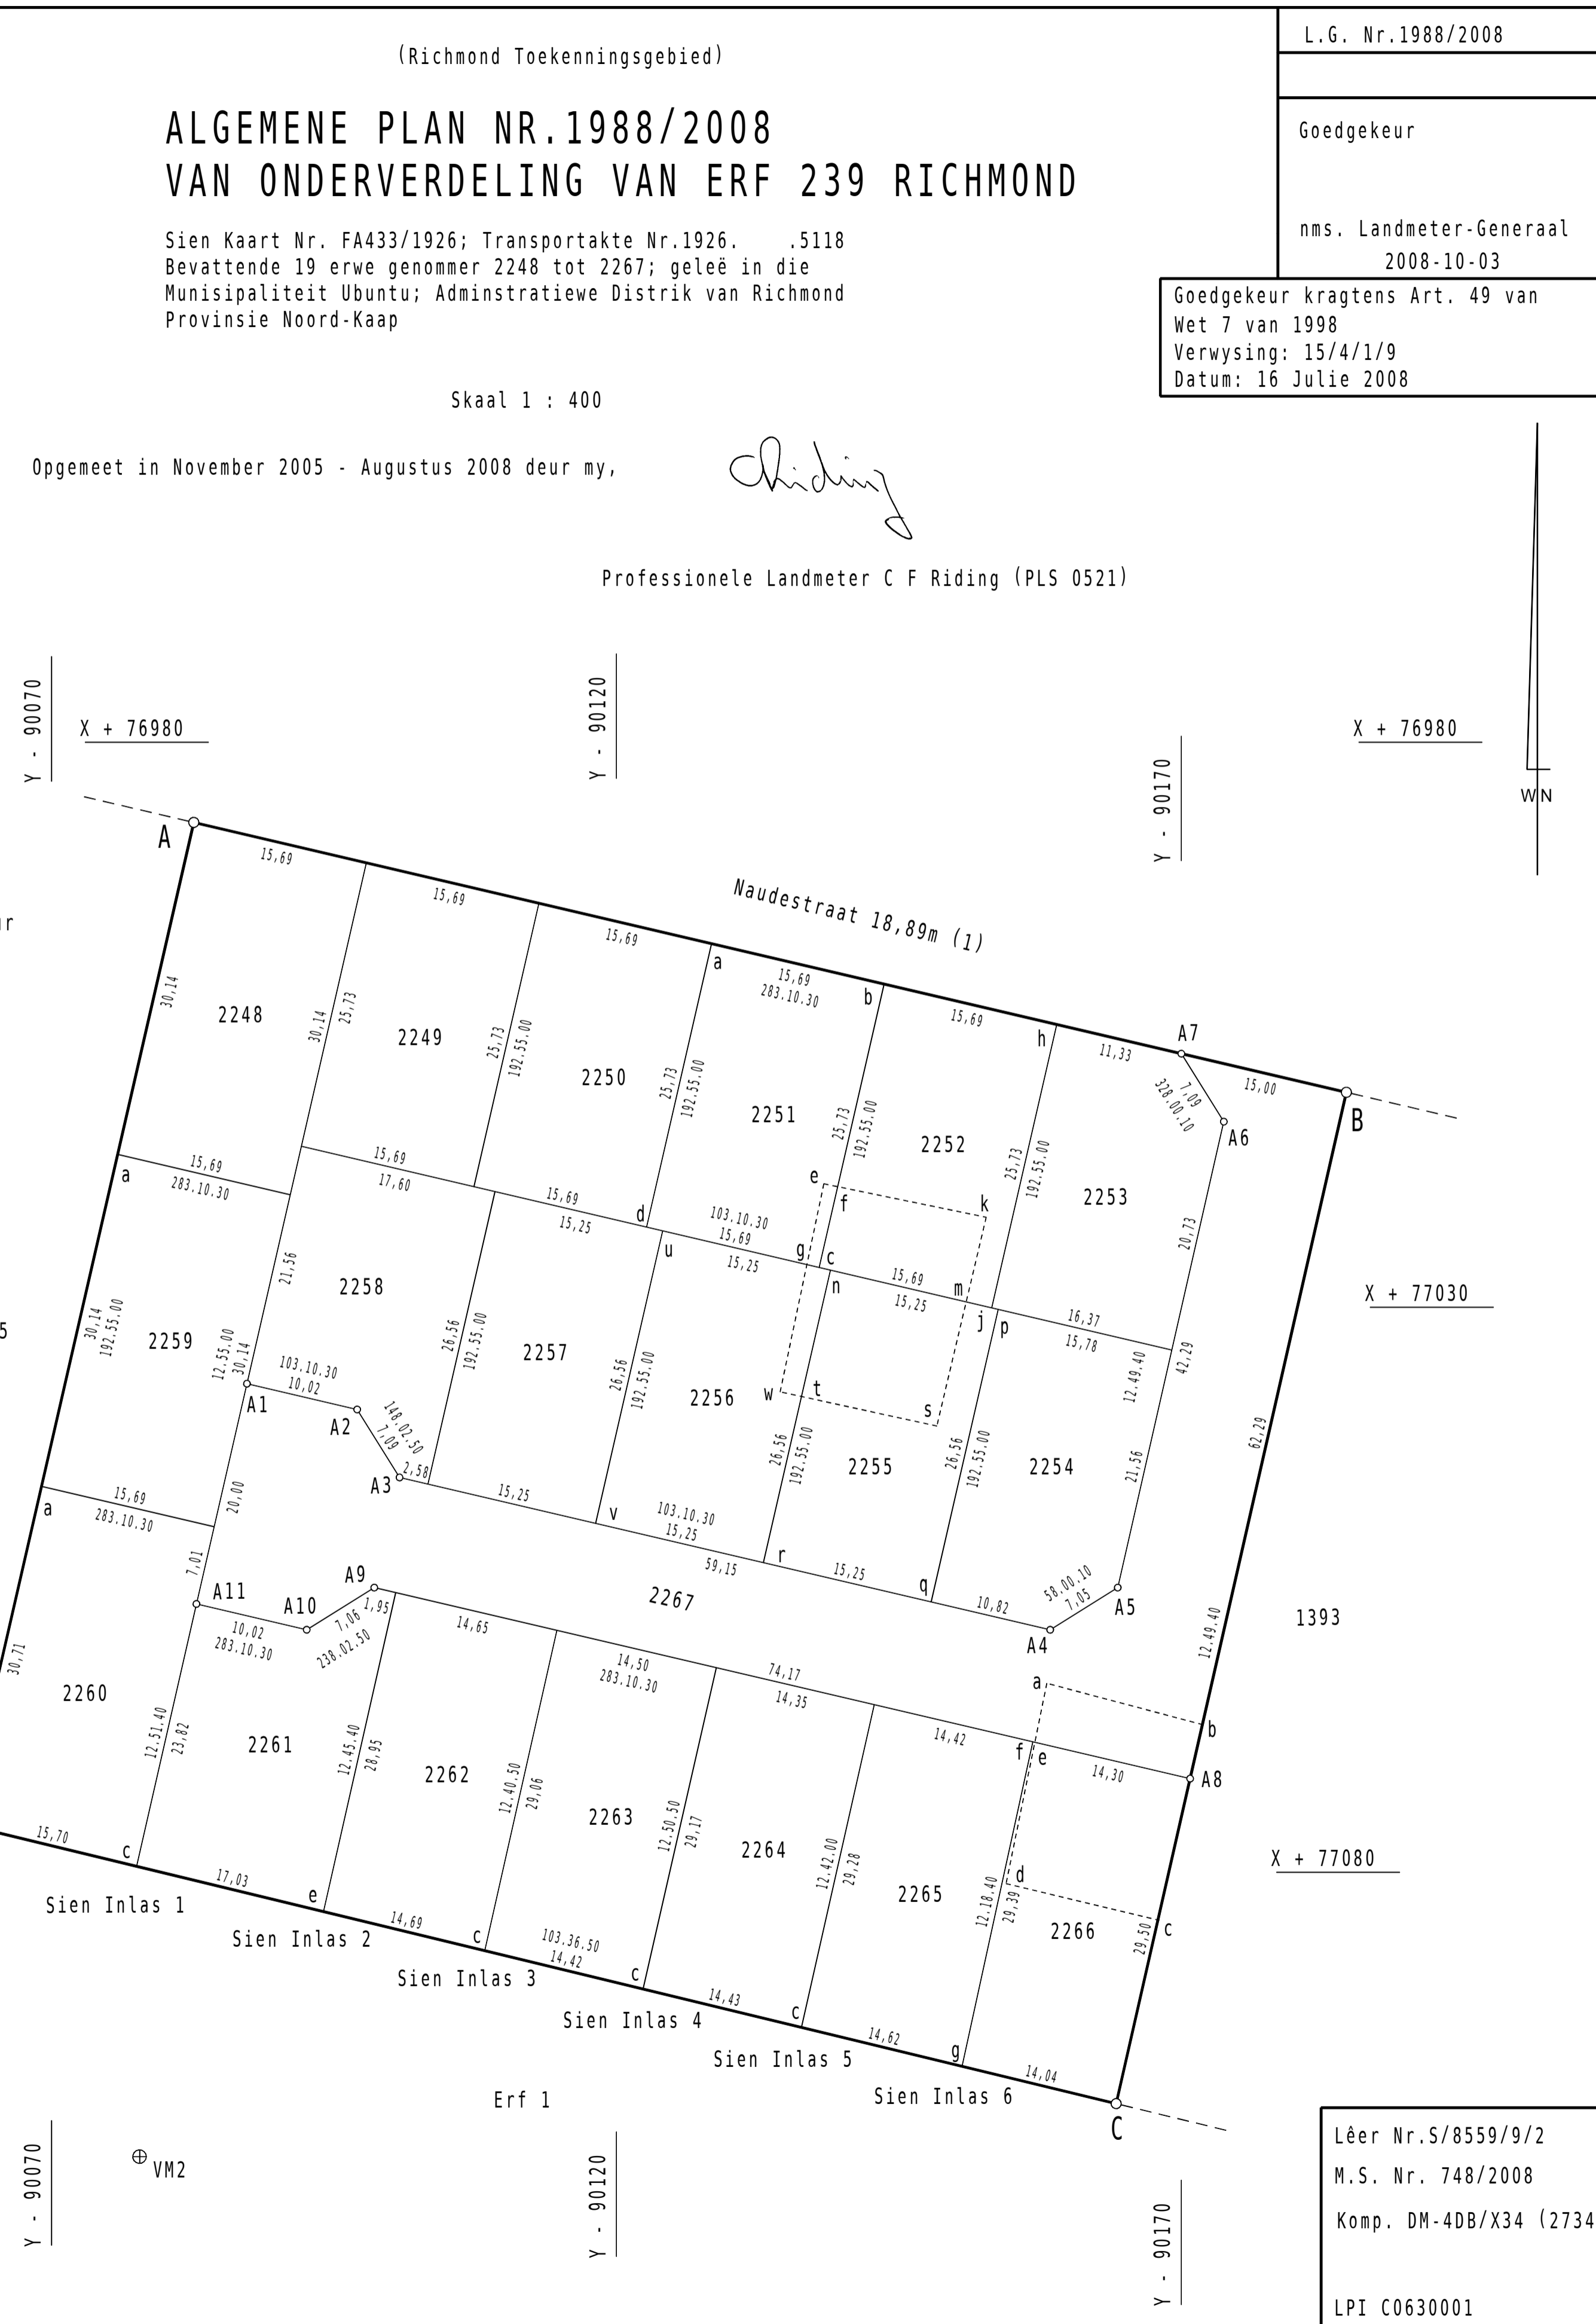


KOÖRDINATE					
STELSEL WG = 23°					
Konstante		Y	X	Meter	
		0,00	+3400000,00		
Sye Meter	Rigtings-hoeke	HOOFFIGUUR			
AB	104,78	283 10 30	A	-90082,59	+76987,09
BC	91,79	12 49 40	B	-90184,61	+77010,98
CD	104,93	103 36 50	C	-90164,23	+77100,48
DA	90,99	192 55 00	D	-90062,25	+77075,77
BLOKHOEKE					
A1	-90087,29	+77036,76			
A2	-90097,05	+77039,05			
A3	-90100,80	+77045,06			
A4	-90158,39	+77058,54			
A5	-90164,37	+77054,81			
A6	-90173,76	+77013,57			
A7	-90170,00	+77007,56			
A8	-90170,78	+77071,71			
A9	-90098,57	+77054,81			
A10	-90092,58	+77058,54			
A11	-90082,82	+77056,26			
VERWYSINGSMERKE					
VM1	-90034,33	+77087,08			
VM2	-90077,78	+77105,17			
PEILBAKENS					
△ 62 Richmond	-92543,54	+73407,19			
△ 96 Richmond Oos	-91740,63	+78309,23			

Bakens:
 A8.....12mm gat bo-op gemesselde muur
 VM1, VM2.....16mm ysterpen
 2259a, 2260a.....12mm gat in beton
 2260c, 2261e, 2262c, 2263c, 2264c, 2265g...geen bakens
 Alle ander bakens.....12mm ysterpen

GROOTTES	
Erf Nr.	Vierkante Meter
2248	473
2249	404
2250	404
2251	404
2252	404
2253	408
2254	407
2255	405
2256	405
2257	405
2258	405
2259	473
2260	483
2261	428
2262	425
2263	421
2264	420
2265	426
2266	417
2267	1565

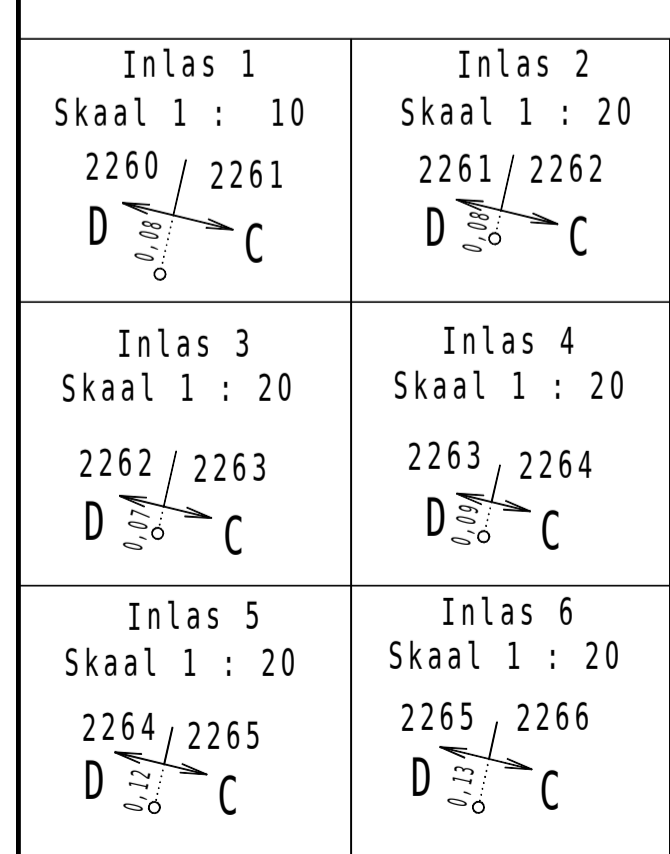

L.G. Nr.1988/2008

Goedgekeur

nms. Landmeter-Generaal
2008-10-03

Goedgekeur kragtens Art. 49 van
Wet 7 van 1998
Verwysing: 15/4/1/9
Datum: 16 Julie 2008

ENDOSSEMENTE					
Nr.	Wysiging	Byvoeging	Magtiging	Get.	Datum

L.G. Kantoornotas

Lêer Nr.S/8559/9/2
 M.S. Nr. 748/2008
 Komp. DM-4DB/X34 (2734)
 LPI C0630001